


WETLAND BUFFER RESTORATION PLAN

FOR 27 BEECHER ROAD, WOODBRIDGE, CT

BY ALEKSANDRA MOCH, LANDSCAPE DESIGNER, FEBRUARY 9, 2026

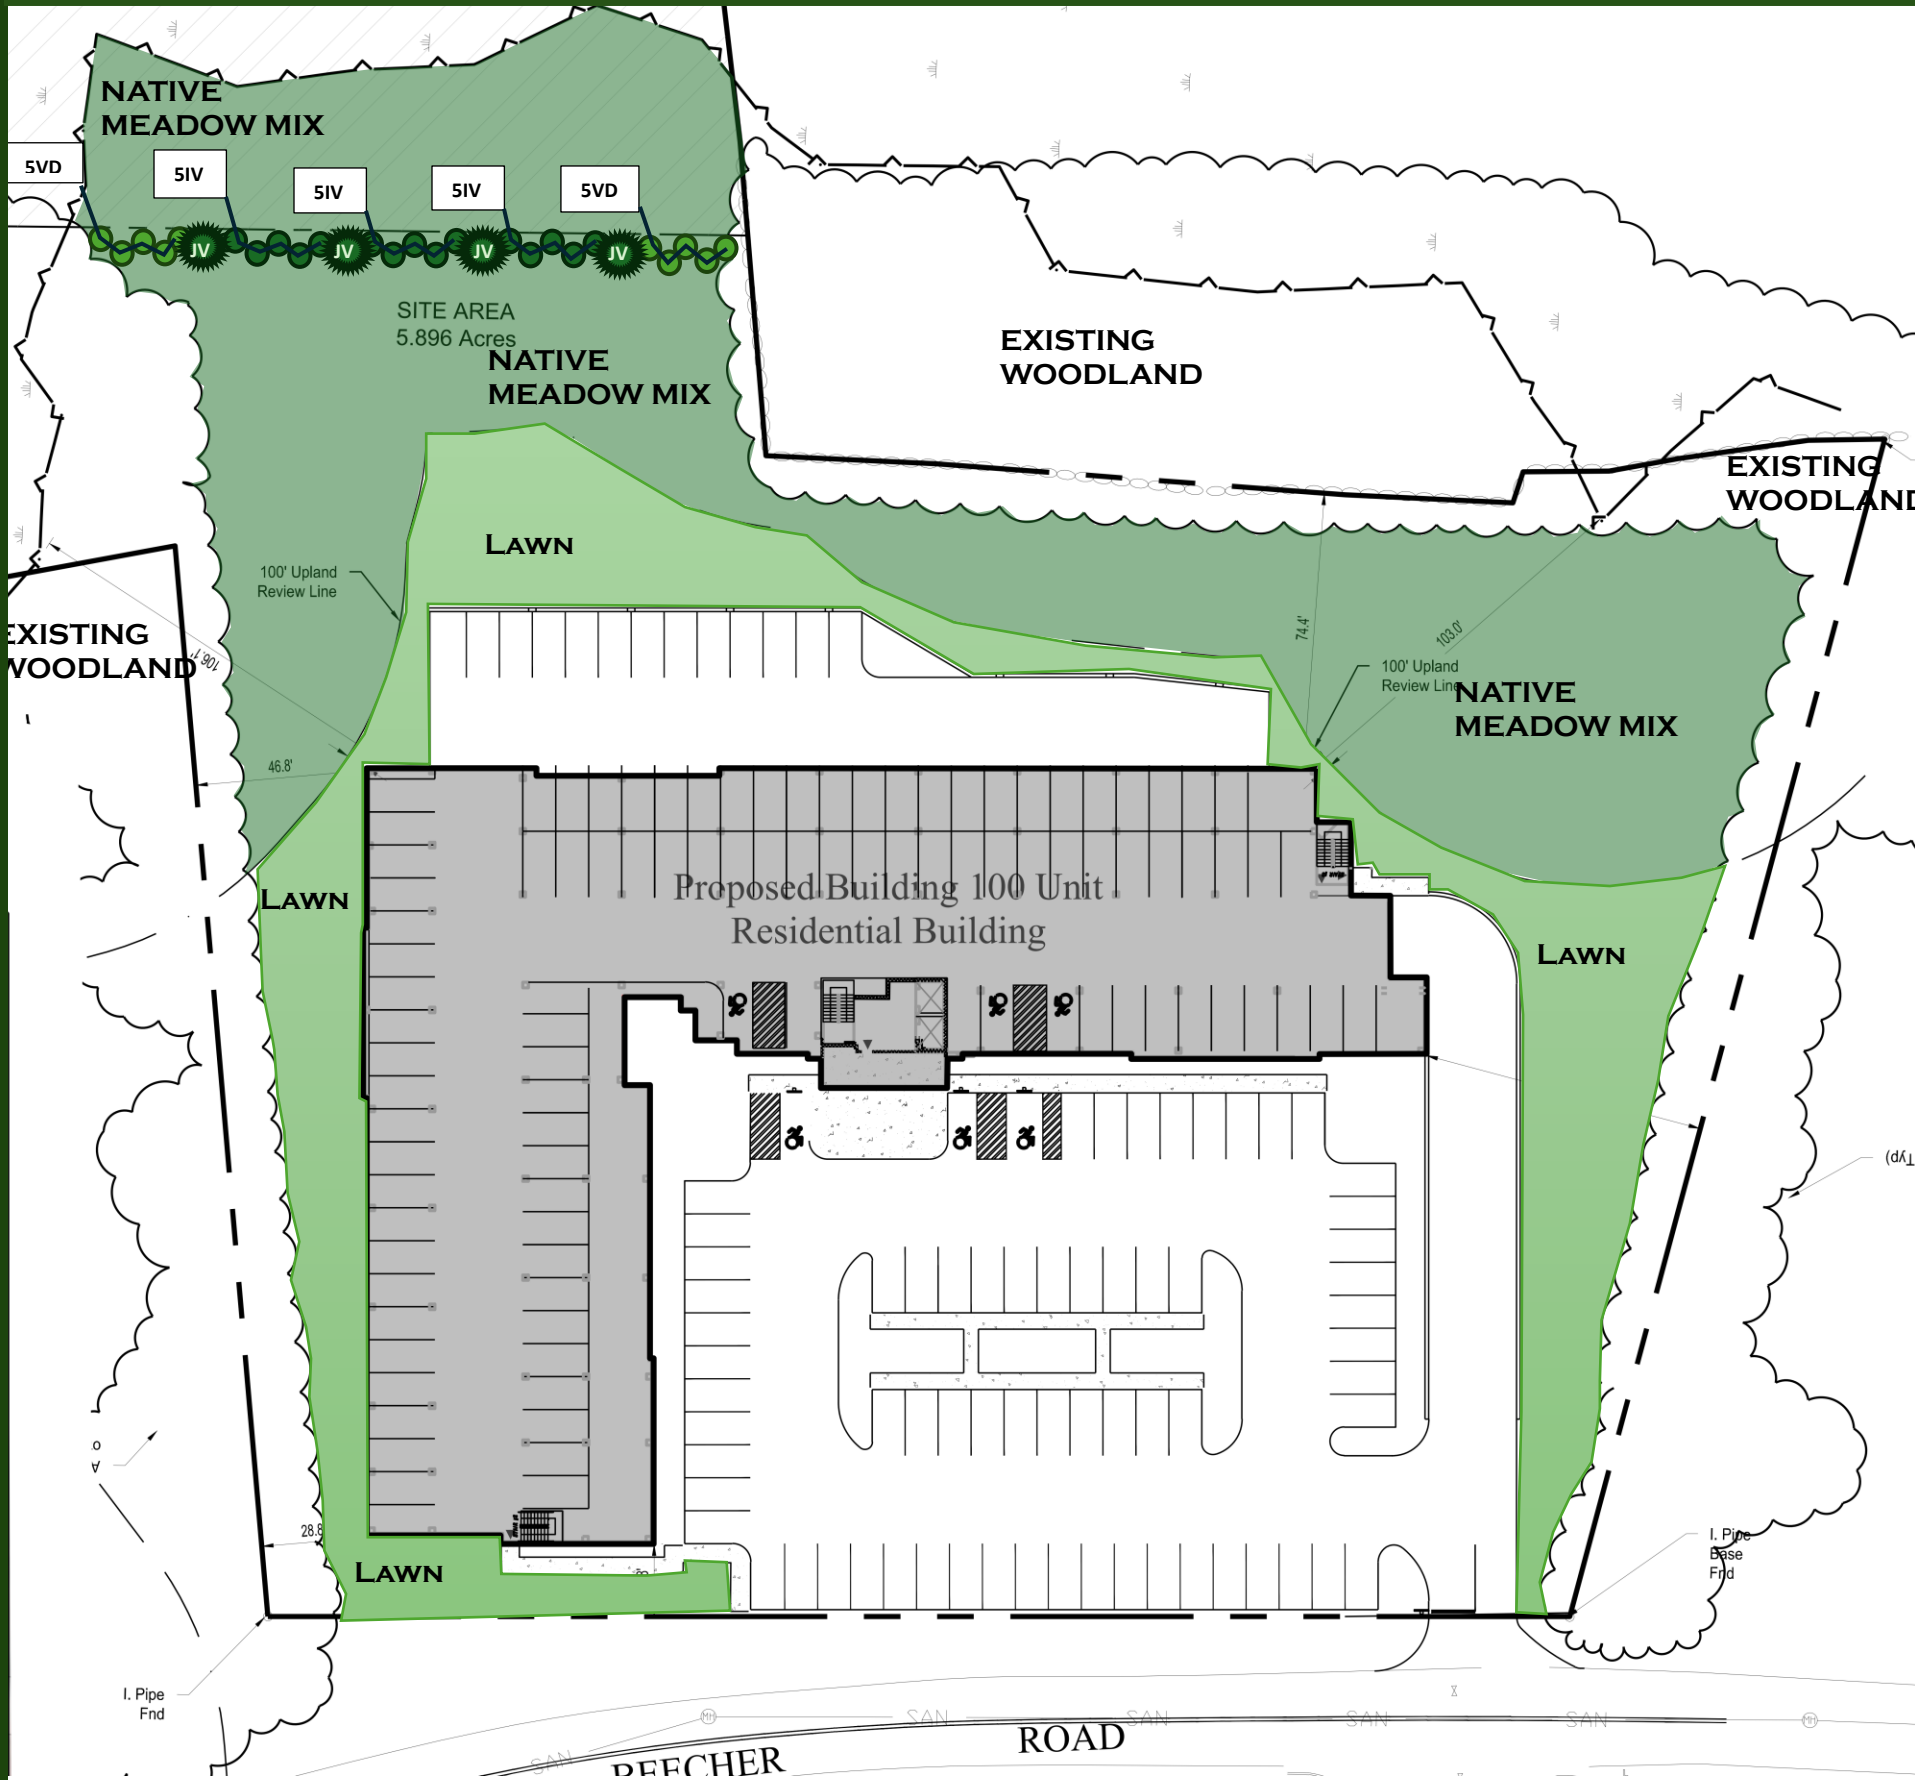

PLANTING SCHEDULE

QTY	KEY	BOTANICAL/COMMON NAME	SIZE	ROOT
4	JV	Juniperus virginiana / Eastern red cedar	8'-10'	B&B
10	VD	Viburnum dentatum / Arrowwood viburnum	3'-4'	Cont.
15	IV	Ilex verticillata / Winterberry	3'-4'	Cont.

NATIVE MEADOW MIX : New England Conservation/Wildlife Mix: <https://newp.com/seed-mixes/>